



ARCHITECTS


P.O. BOX 1136  
3528 McDONALD DR  
YELLOWKNIFE, NT X1A 2N8  
PHONE: (867) 873-3266  
FAX: (867) 873-3266  
EMAIL: WAYNE@GUYARCHITECTS.COM  
WWW.GUYARCHITECTS.COM

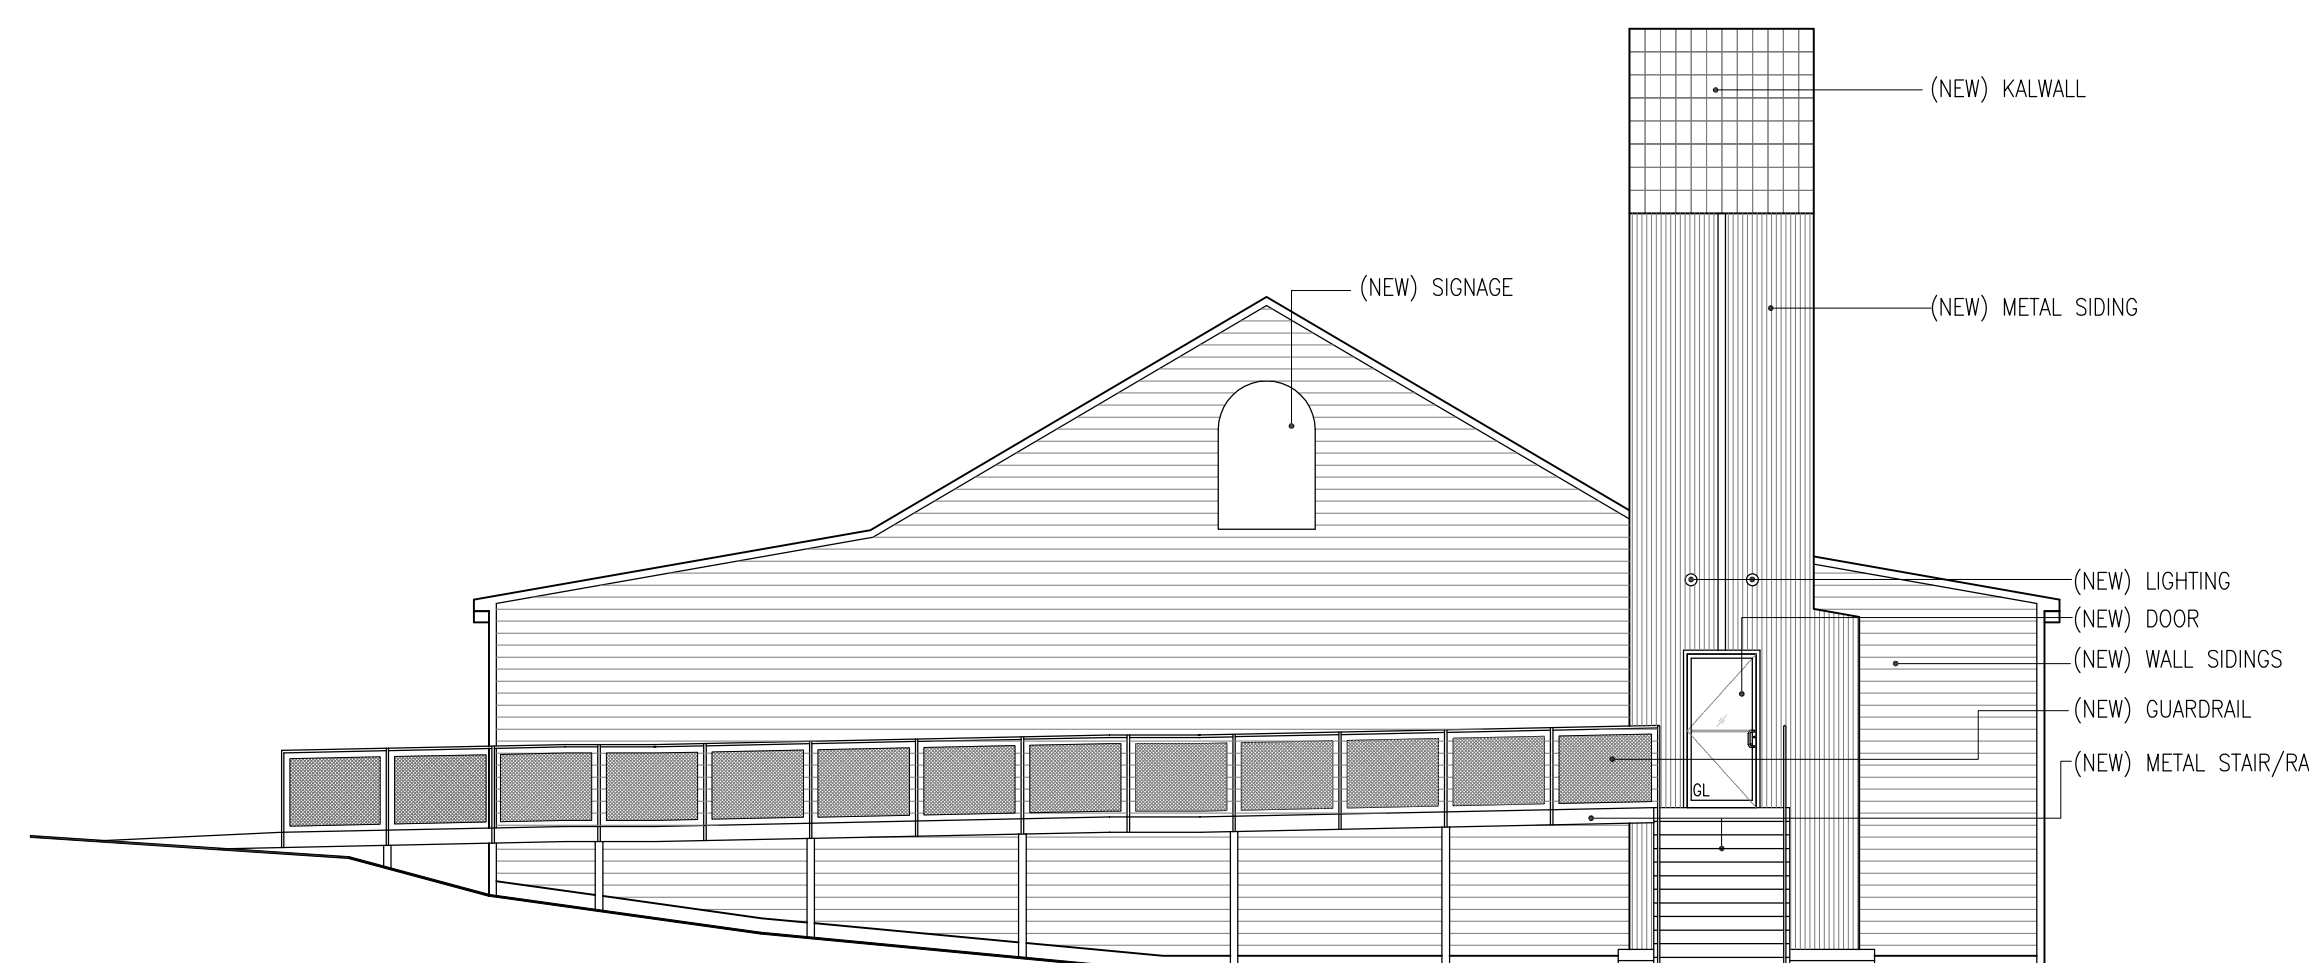


**1 EAST ELEVATION**  
A200 SCALE 1:100

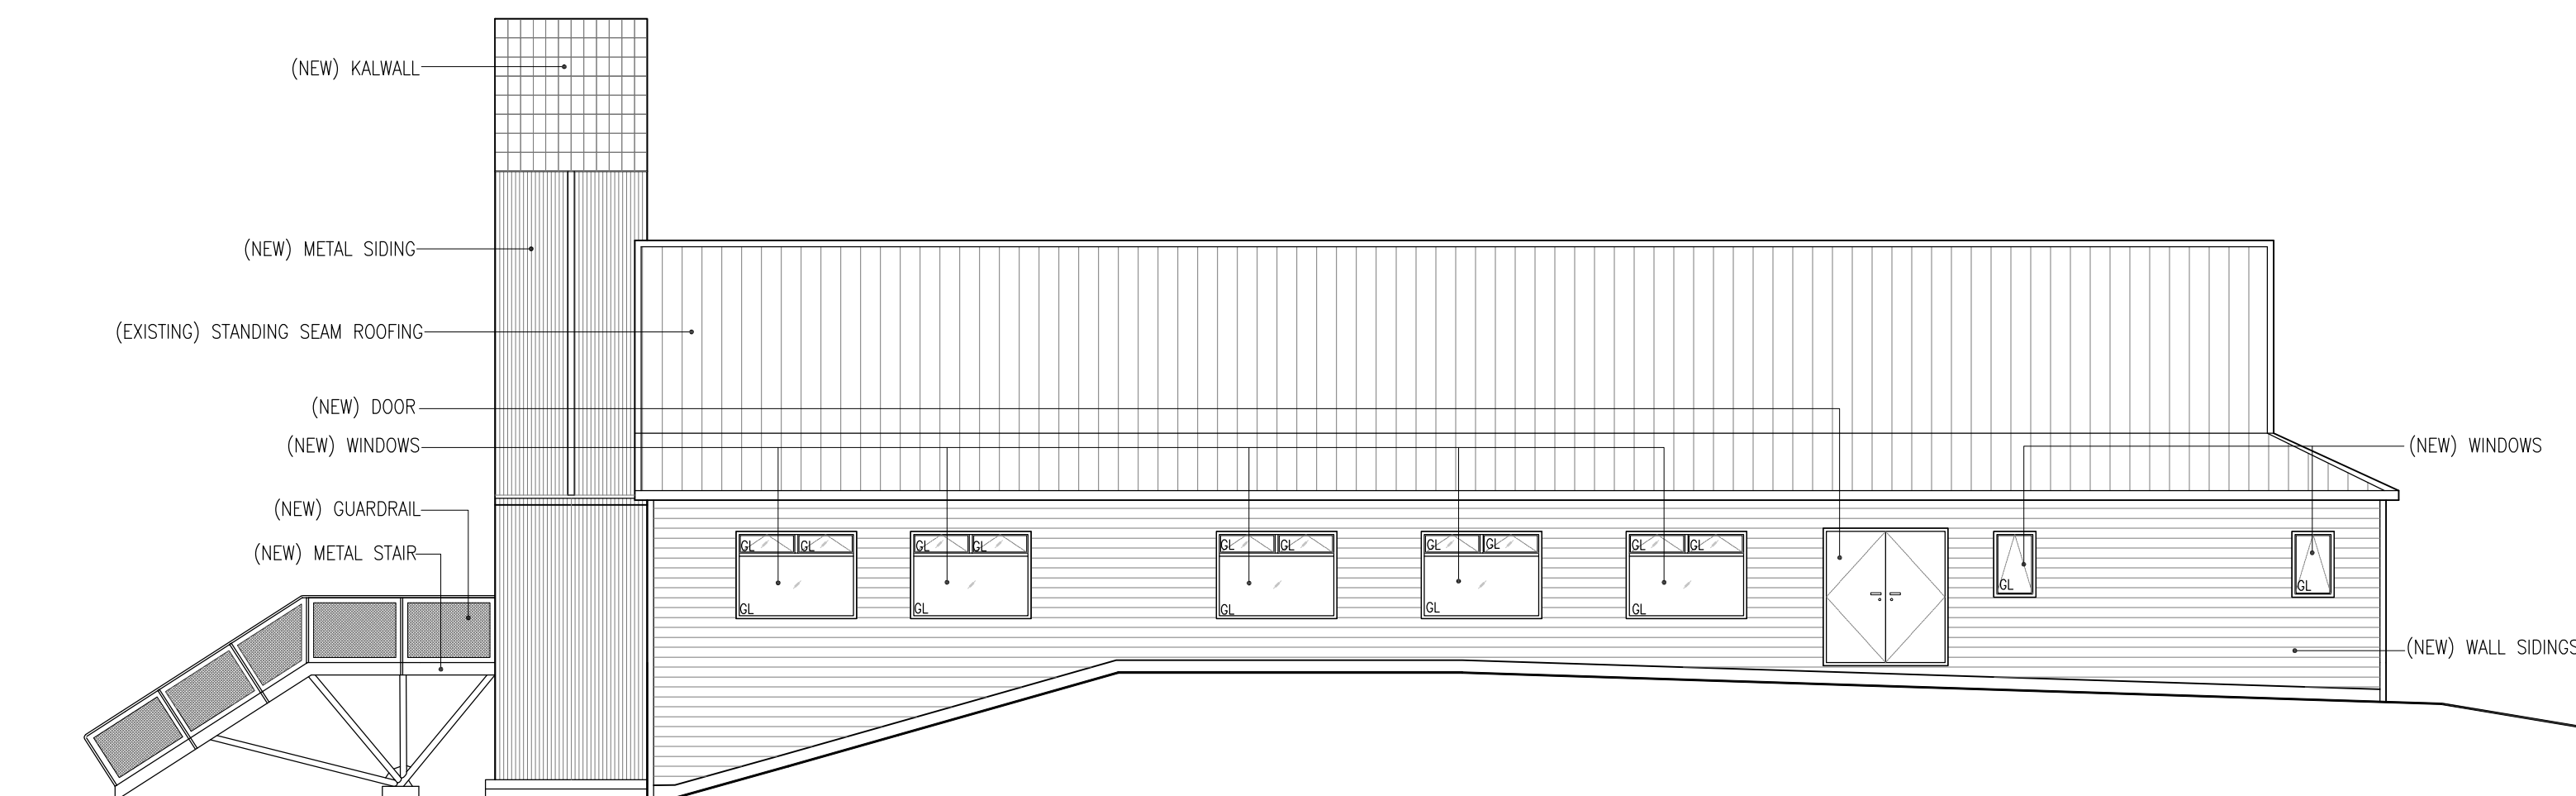

**2 NORTH ELEVATION**  
A200 SCALE 1:100

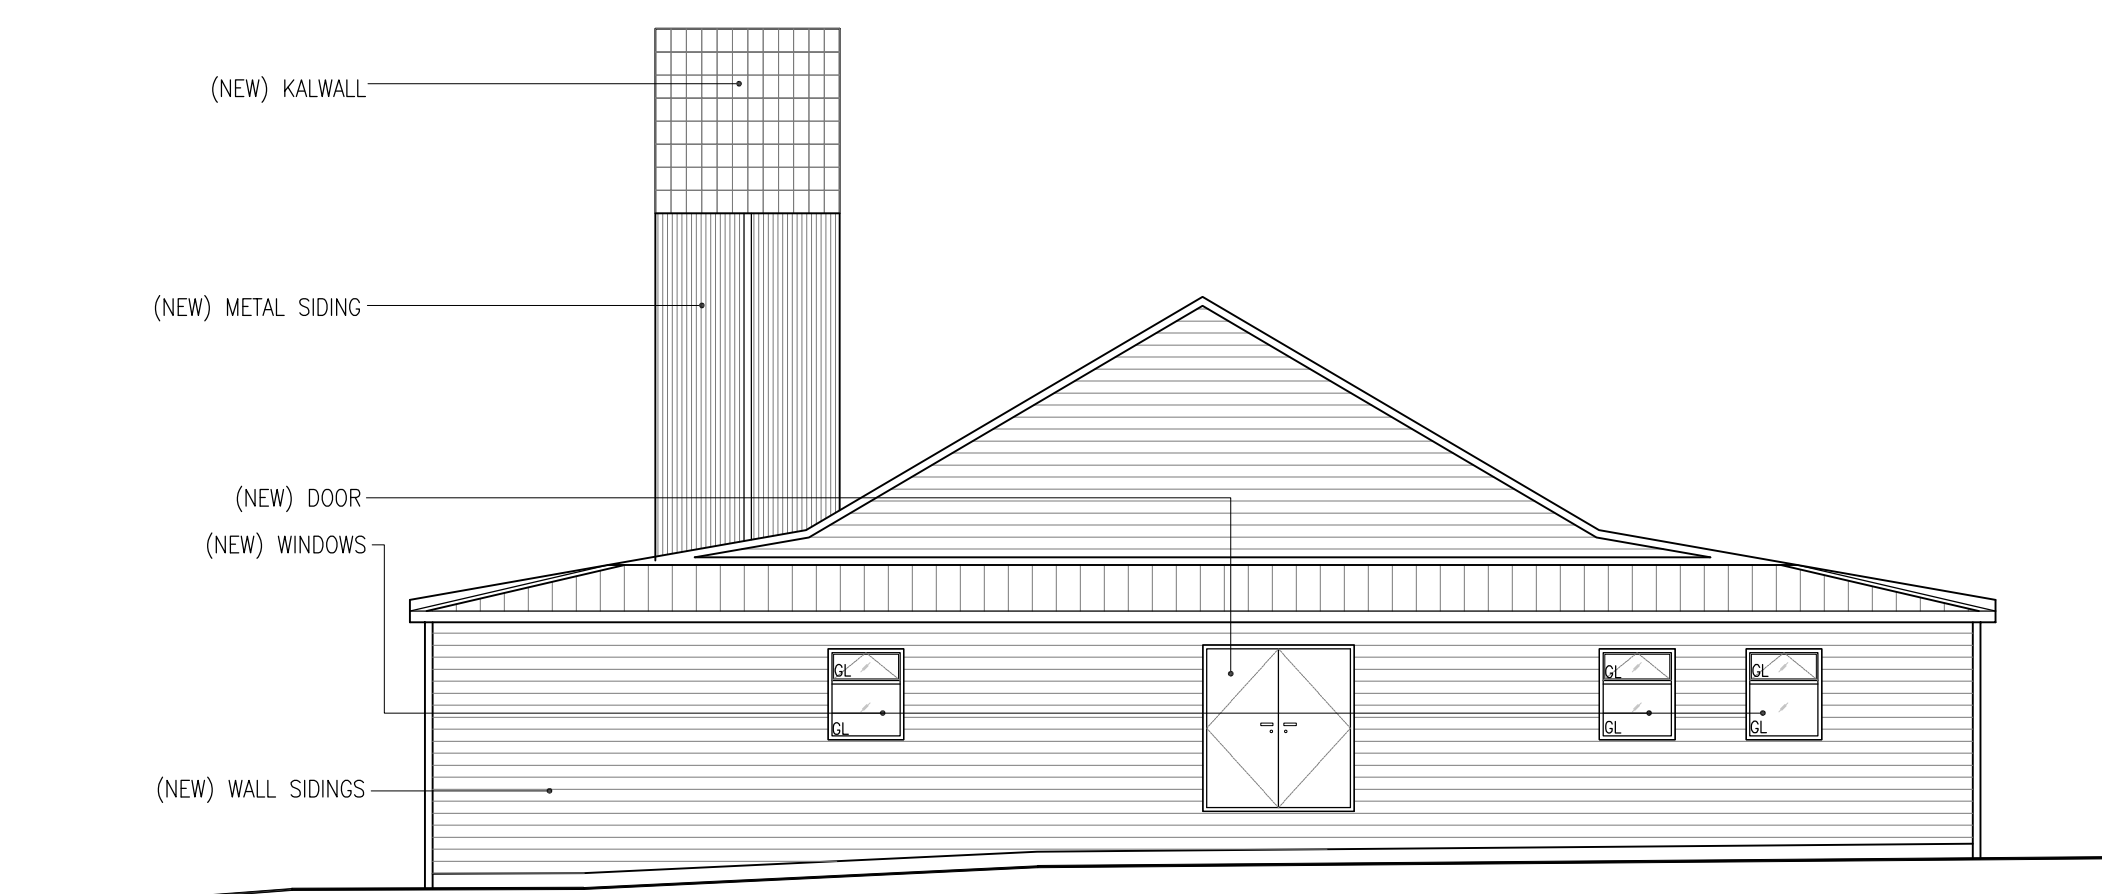

**3 WEST ELEVATION**  
A200 SCALE 1:100

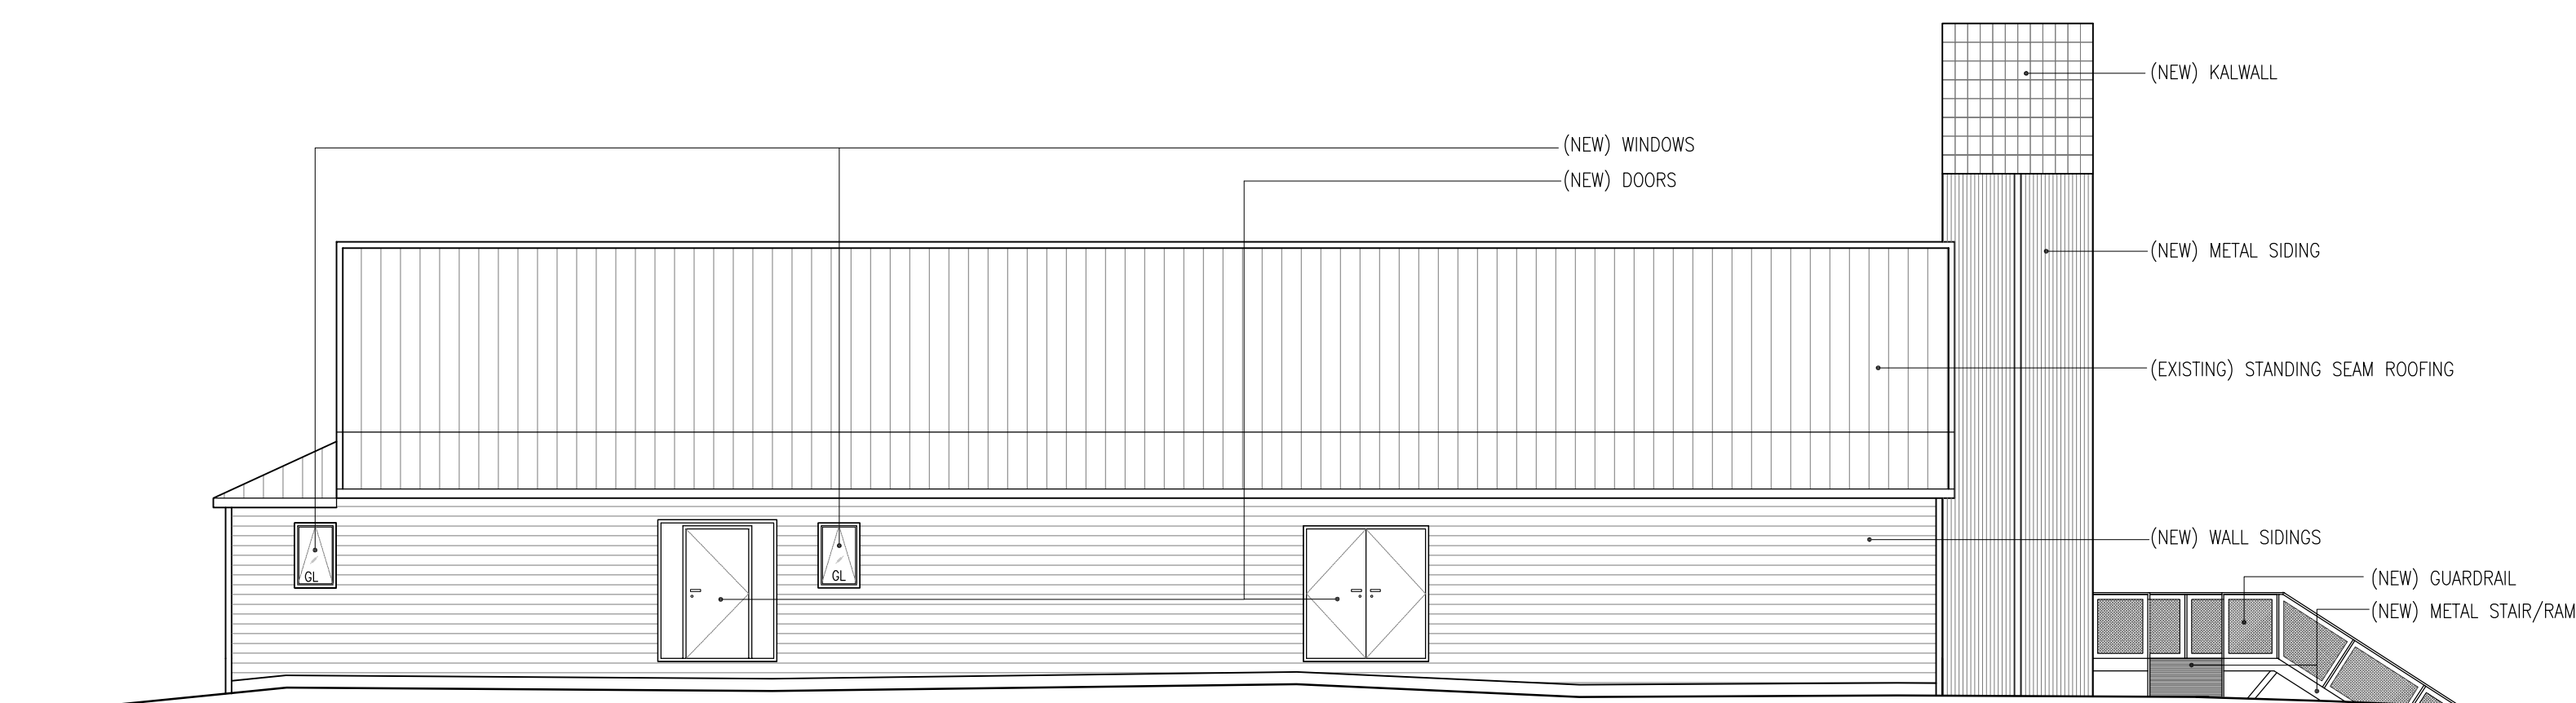

**4 SOUTH ELEVATION**  
A200 SCALE 1:100

**MINING HERITAGE MUSEUM**  
\* \* \*  
YELLOWKNIFE, NT

DATE	ISSUED FOR
12 MAR 08	SCHEMATIC DESIGN

**ELEVATIONS**

DO NOT SCALE FOR DIMENSIONS

DESIGN	DRAWN BY
RWG	CNG
PROJECT	
2008-14	
SCALE	
AS NOTED	

**A200**

**NOT FOR CONSTRUCTION**