


1 SITE DEVELOPMENT PLAN
AI01 SCALE 1:300

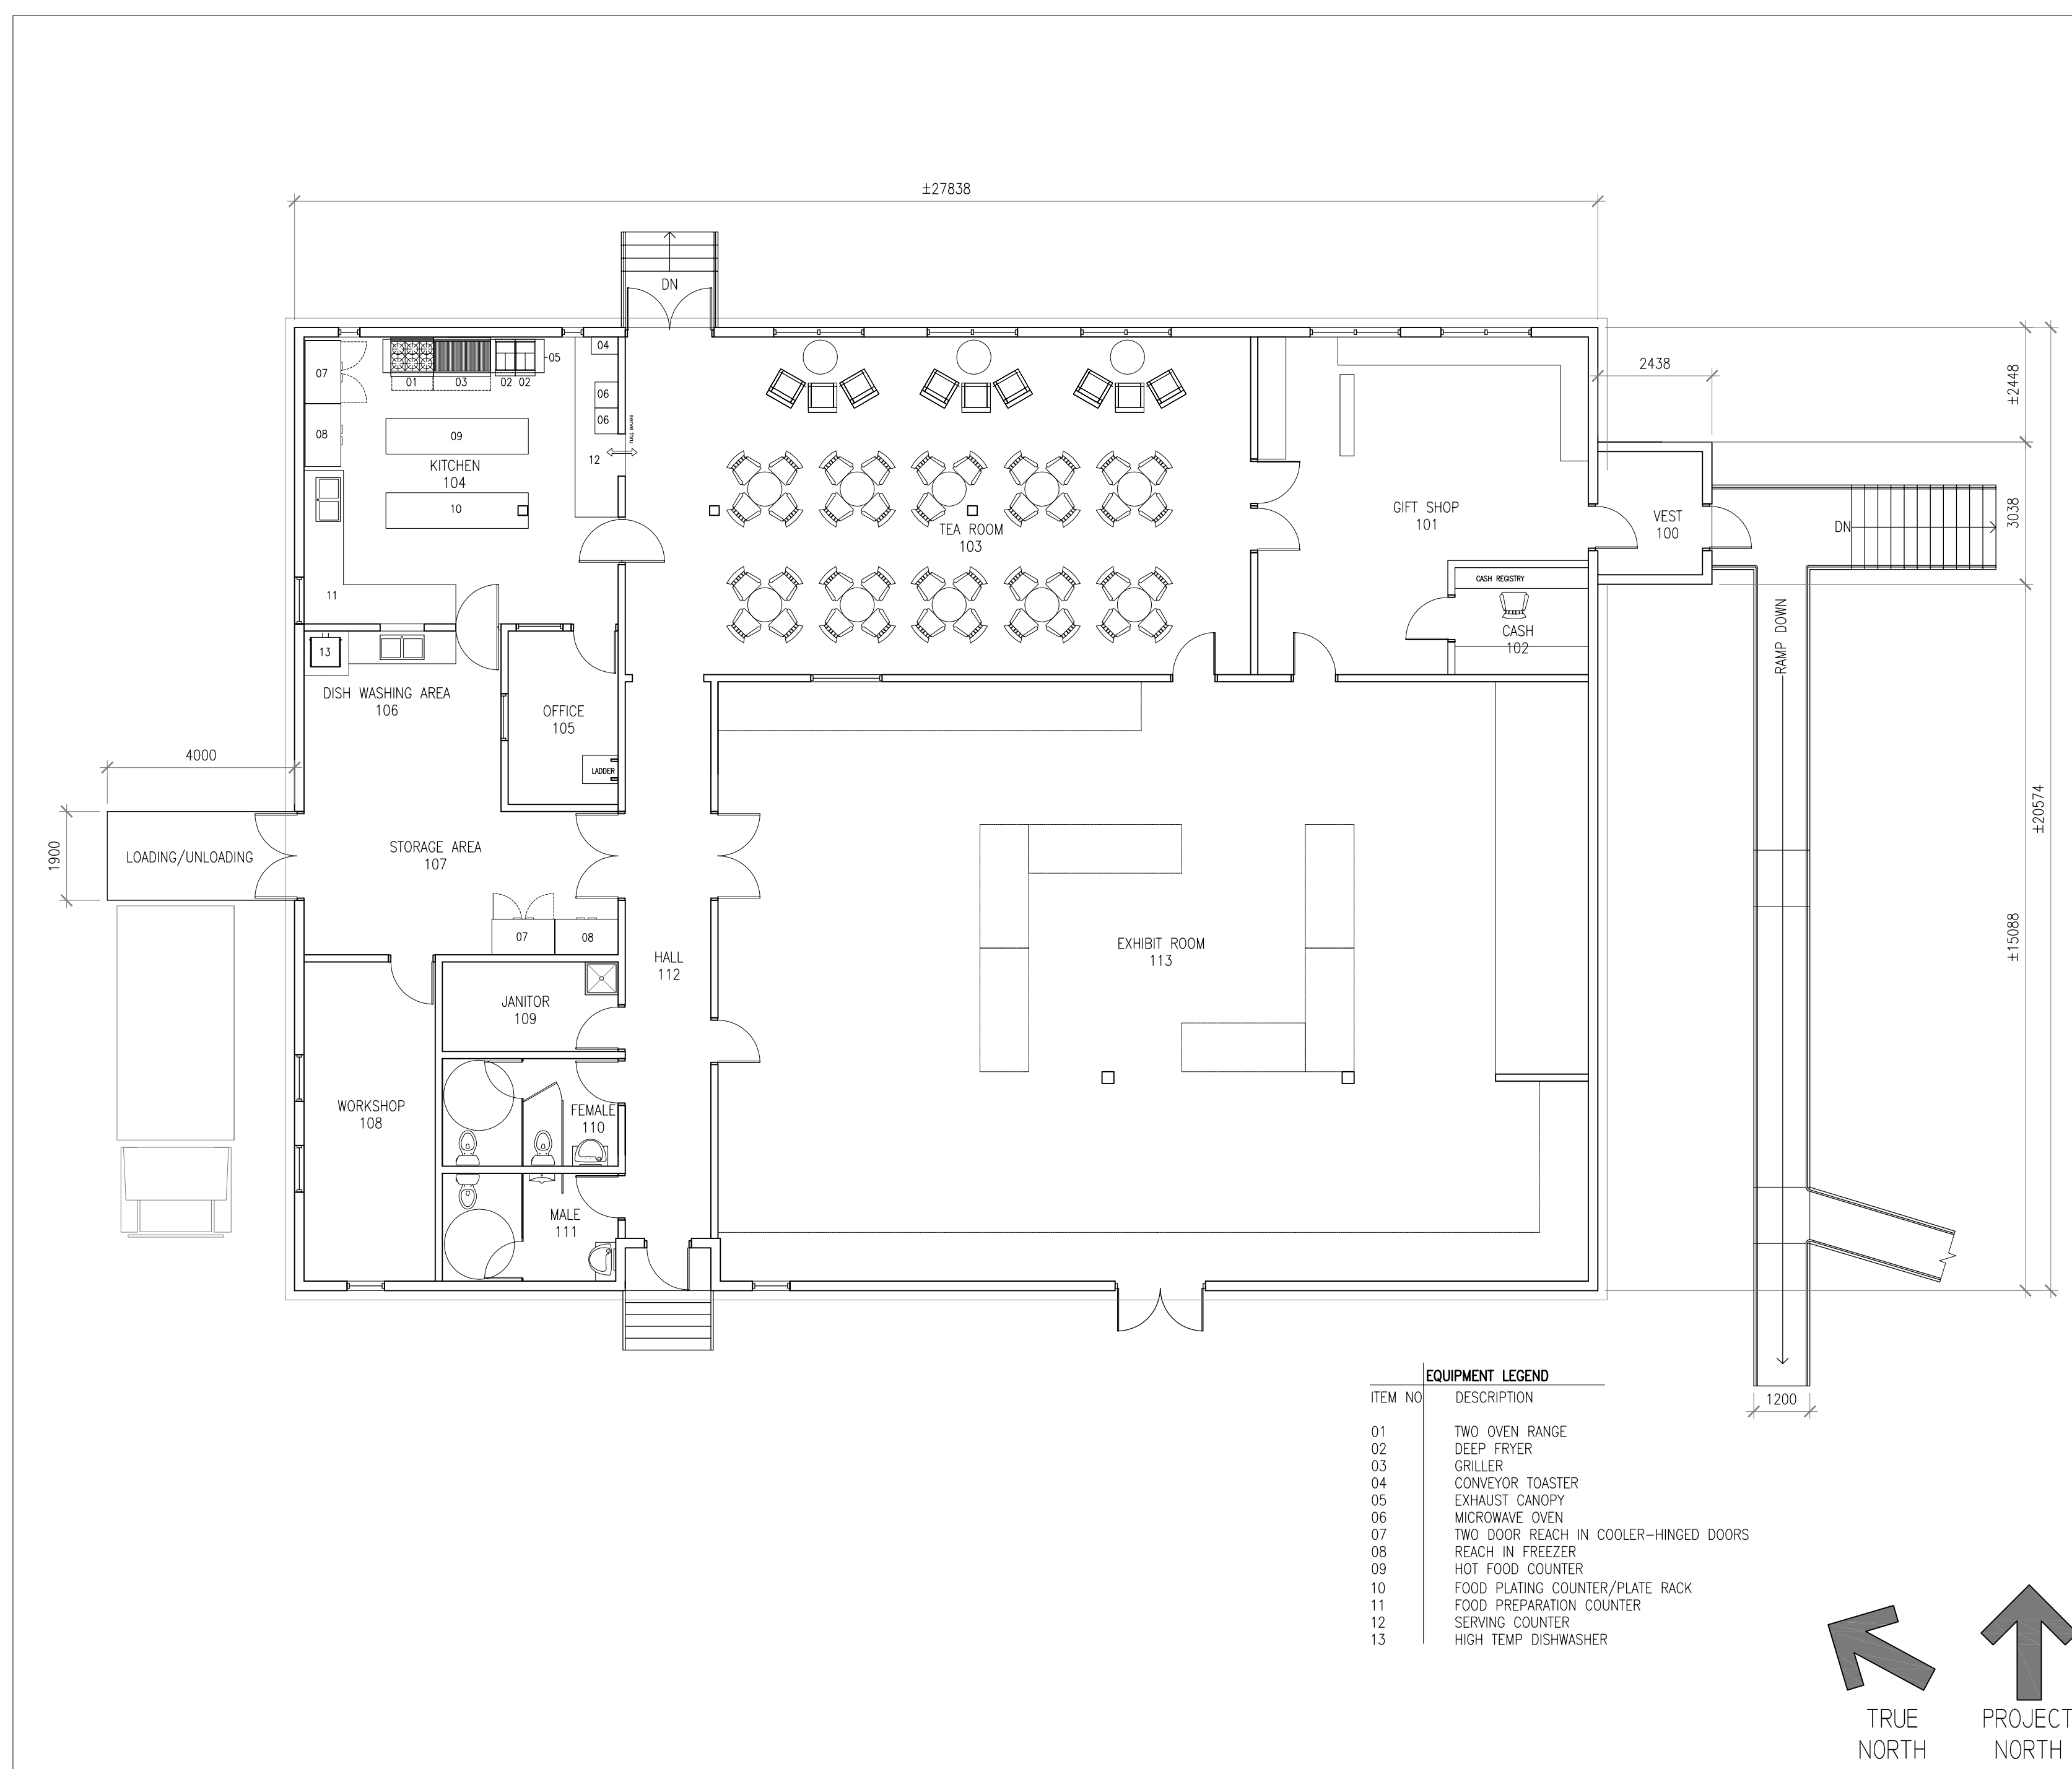

2 RENOVATED FLOOR PLAN
AI01 SCALE 1:75

MINING HERITAGE MUSEUM
* * *
YELLOWKNIFE, NT

DATE	ISSUED FOR
12 MAR 08	SCHEMATIC DESIGN

SITE PLAN
RENOVATED FLOOR PLAN

DO NOT SCALE FOR DIMENSIONS

DESIGN	DRAWN BY
RWG	CNG
PROJECT 2008-14	
SCALE AS NOTED	

AI01

NOT FOR CONSTRUCTION